
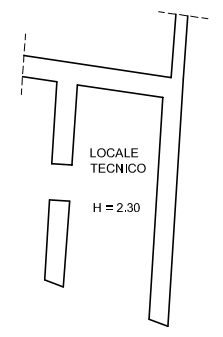
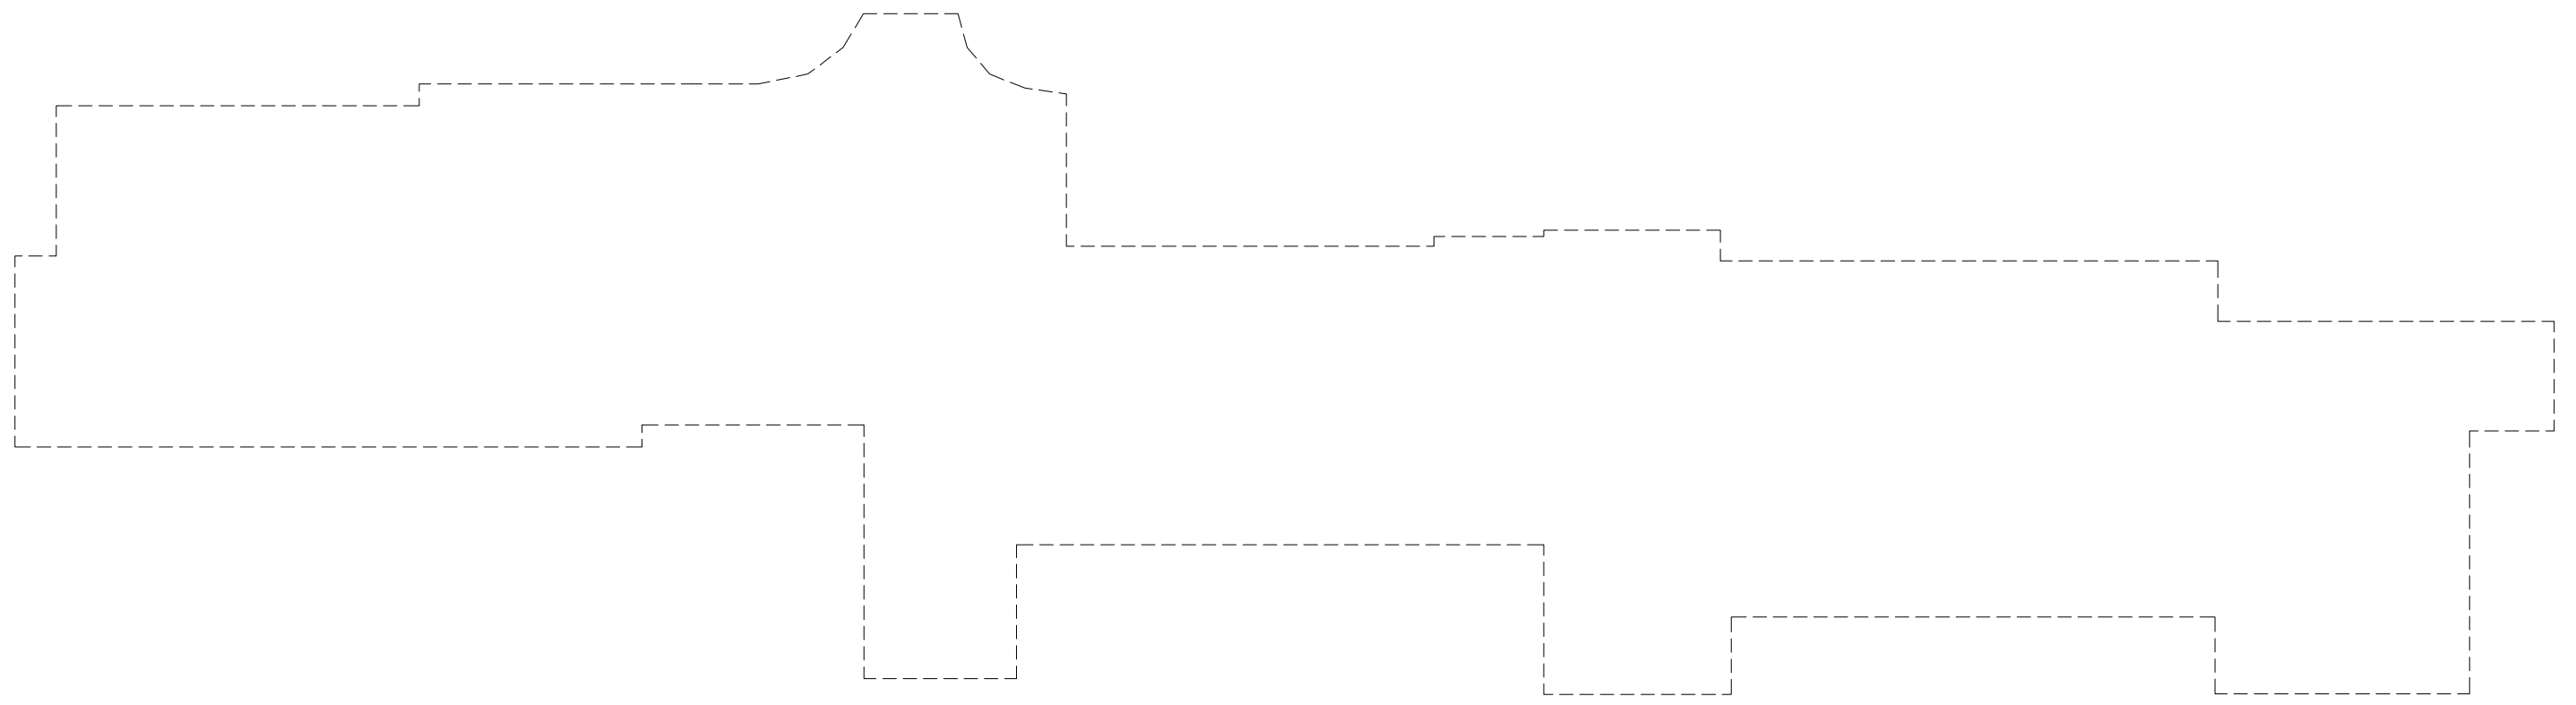


PIANO S4



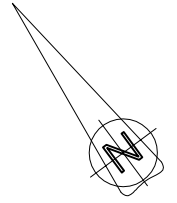


LOCALE
TECNICO

H = 2.30



SCALA 1 : 250

PIANO S3

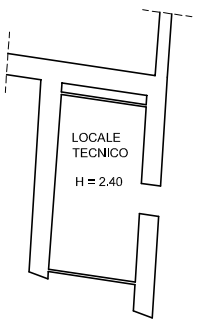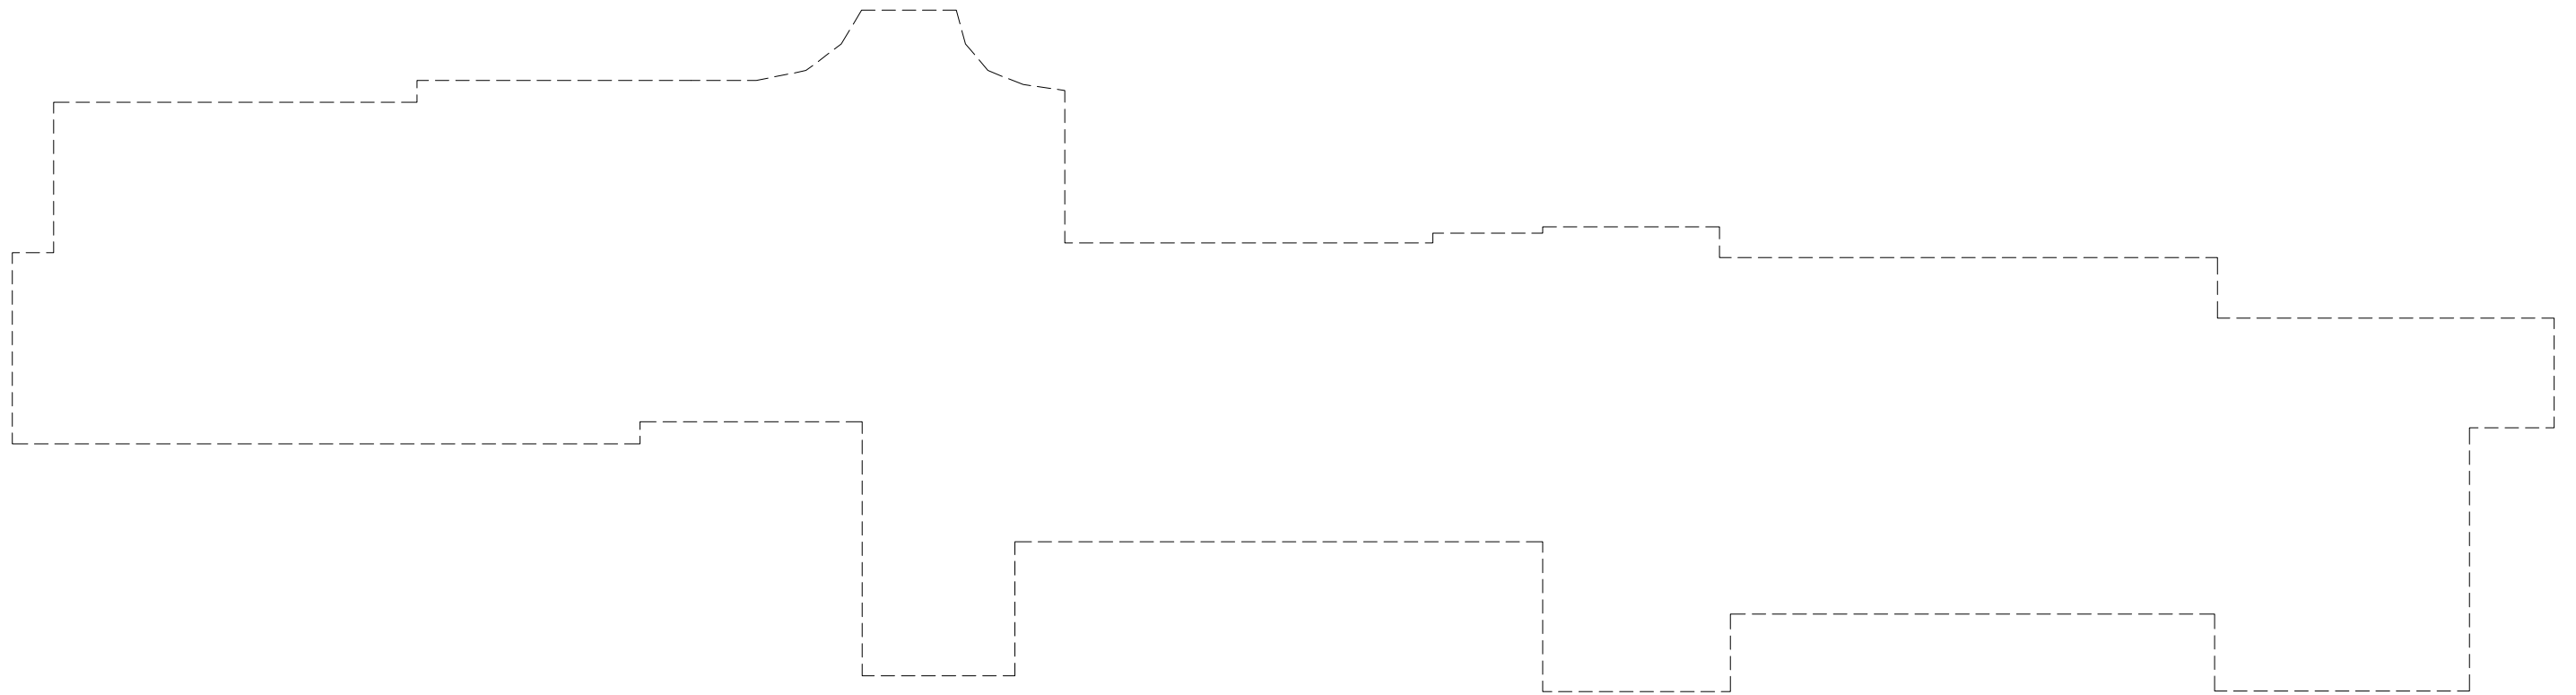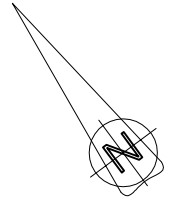

SCALA 1 : 250



PIANO S2

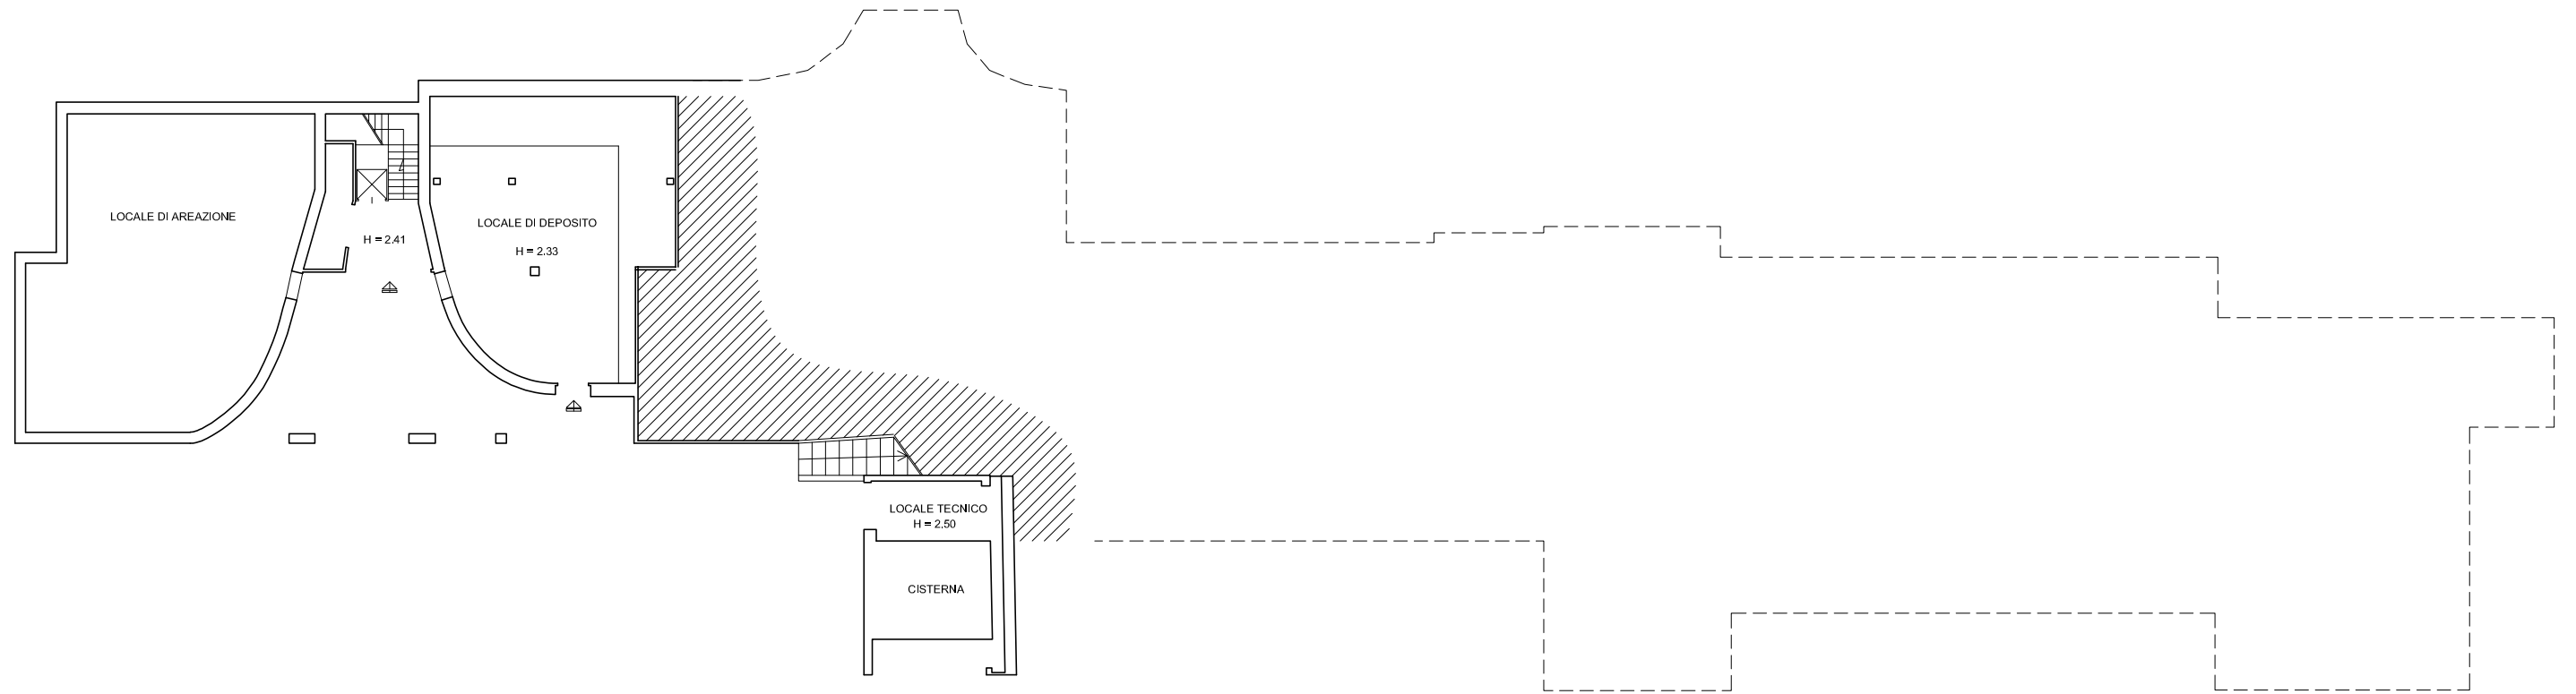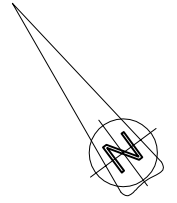


SCALA 1 : 250

PIANO S1

H = 3.15 m

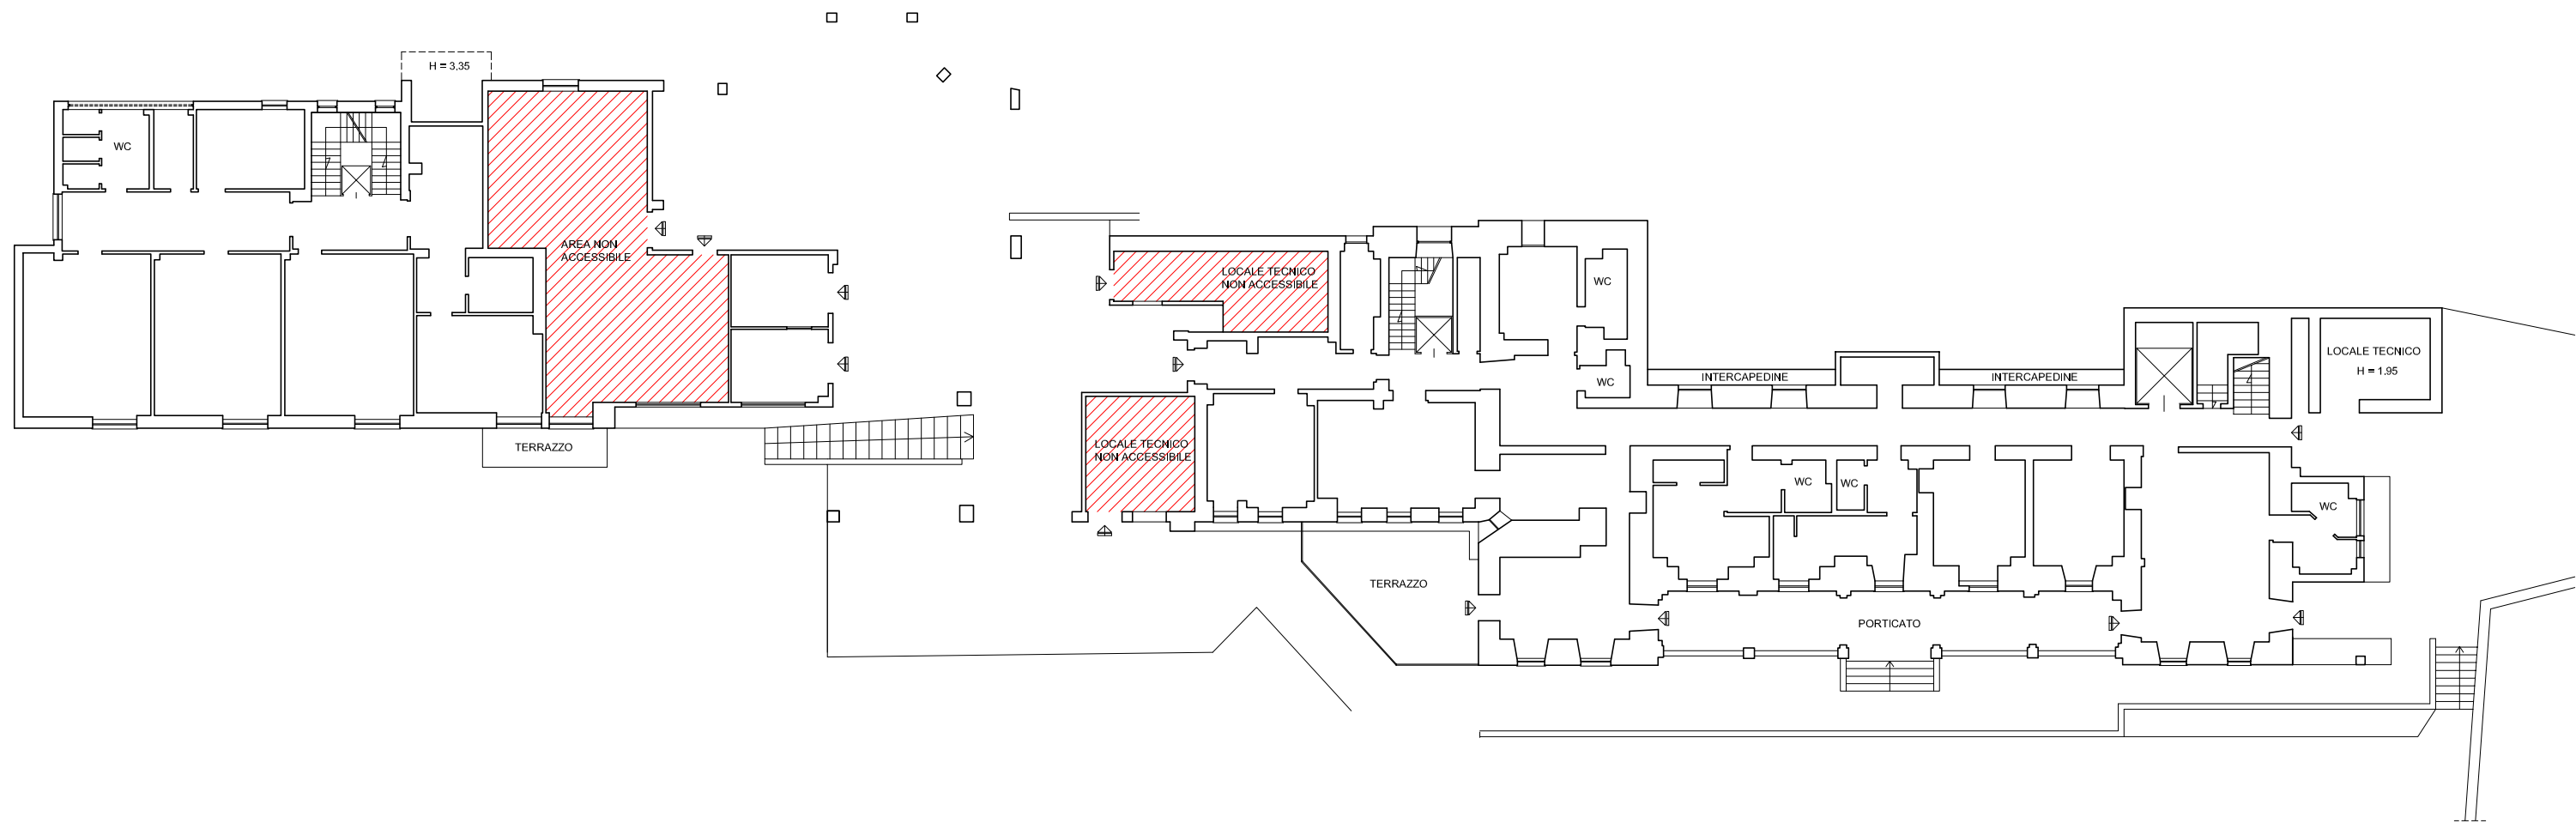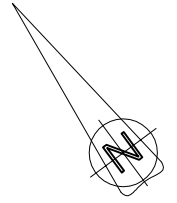



PIANO S1 AMMEZZATO

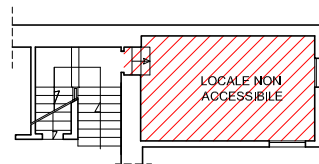

SCALA 1 : 250

PIANO TERRA



H = 3.50 m

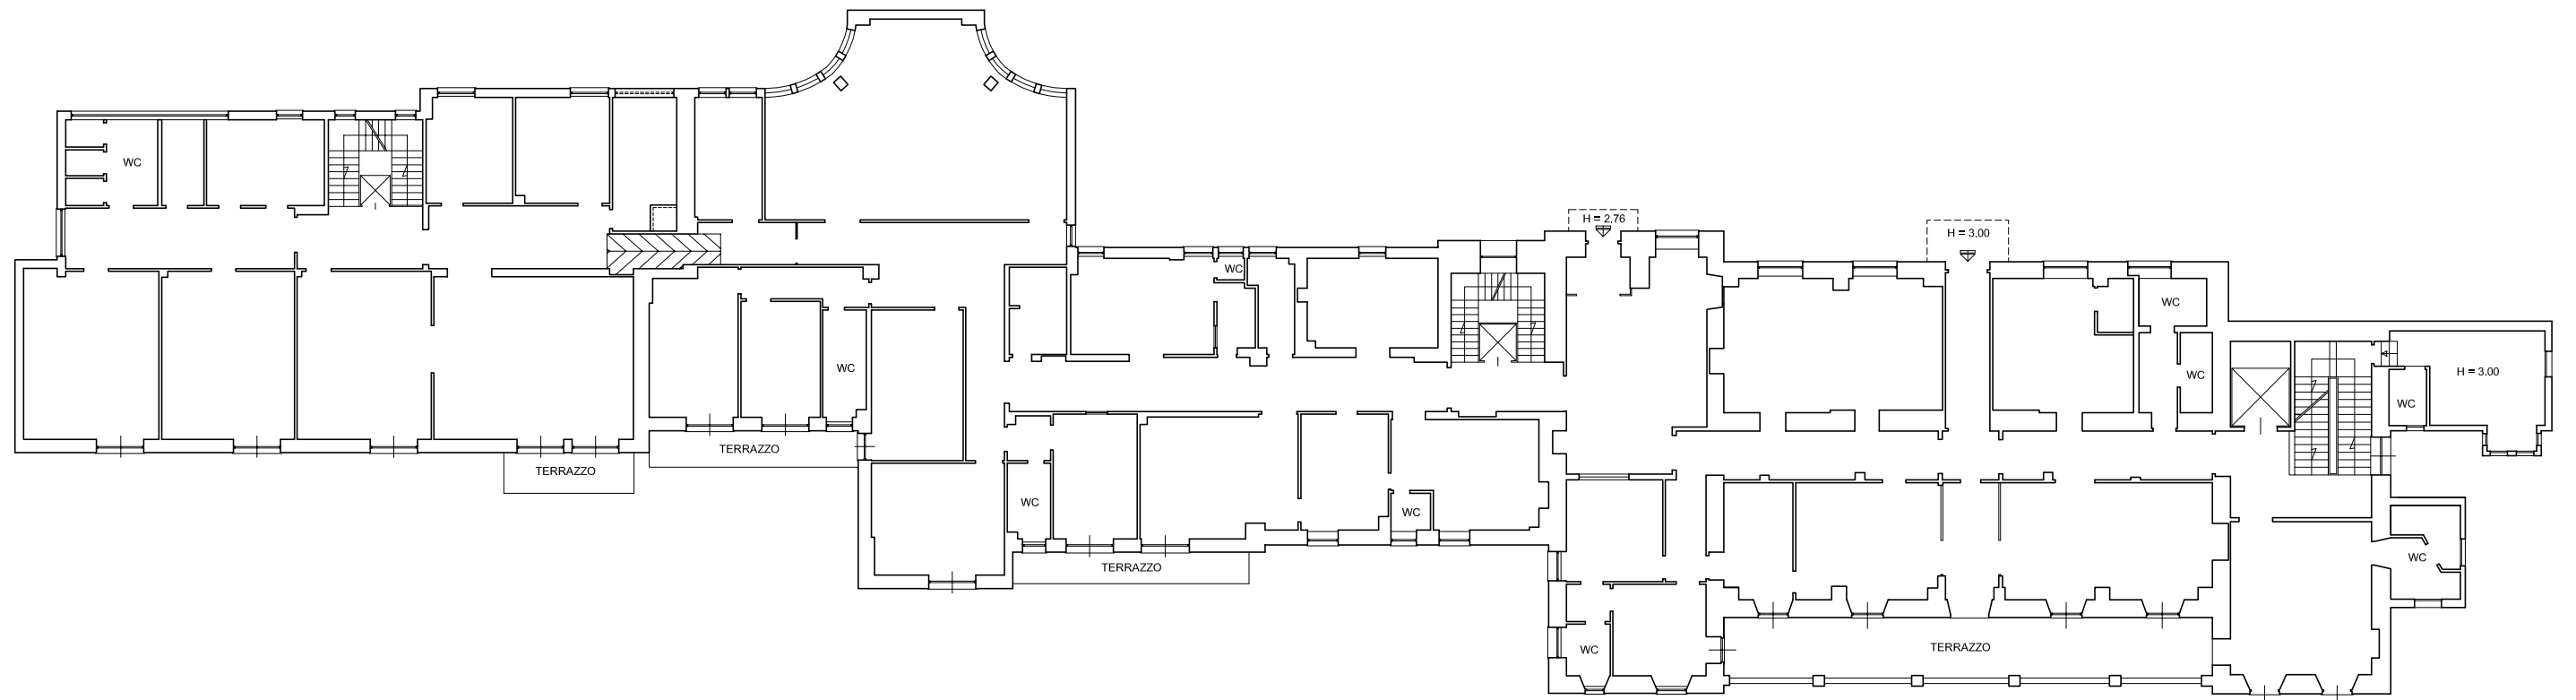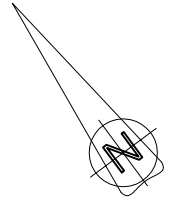


SCALA 1 : 250

PIANO PRIMO

H = 3.25 m

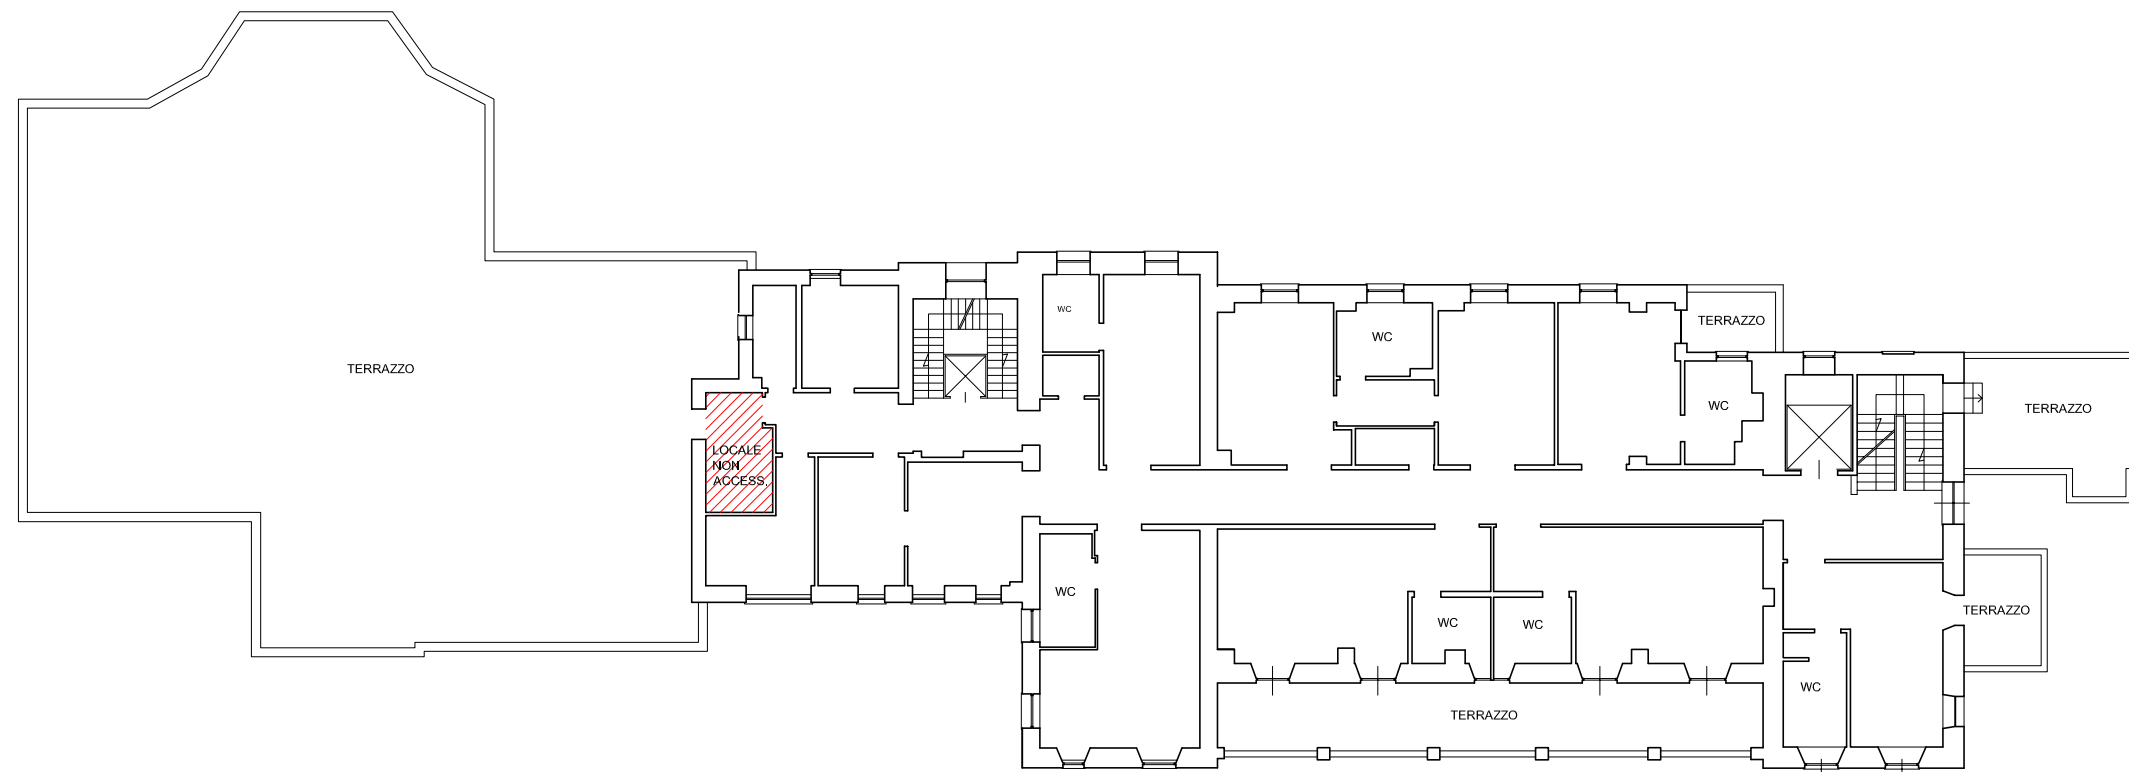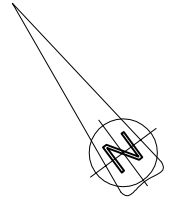

SCALA 1 : 250

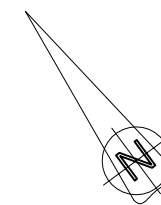


PIANO SECONDO

H = 3.05 m




SCALA 1 : 250

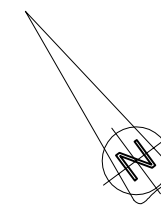

PIANO TERZO

H = 2.77 m

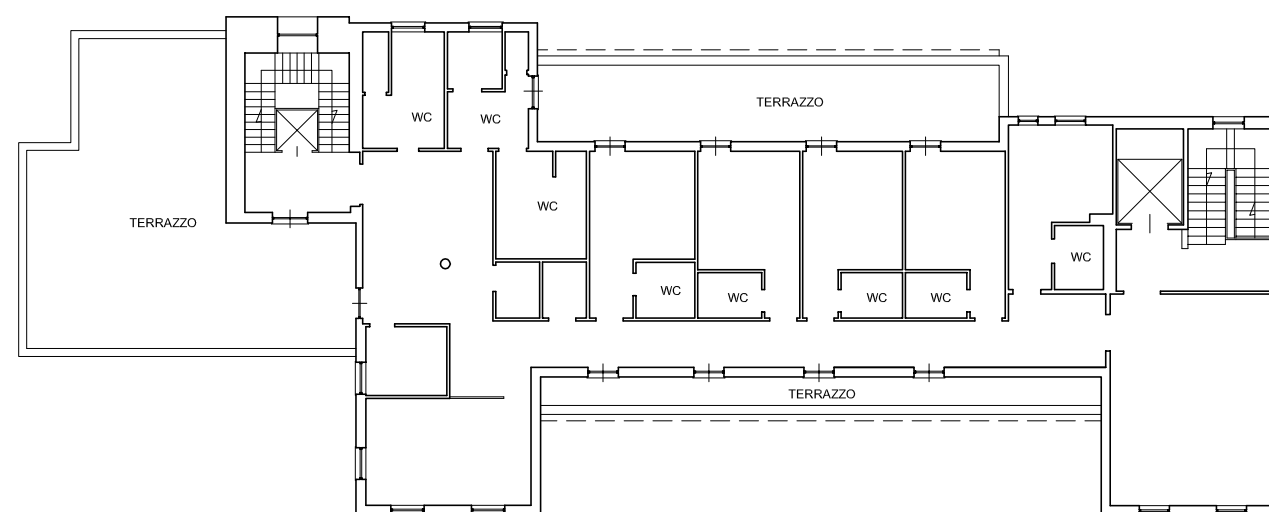

SCALA 1 : 250